


PLOT DATE: 12/06/2011 1:33:25 AM (BID/PCS)
COPYRIGHT 2011 ALL RIGHTS RESERVED. NO PORTIONS OF THIS DOCUMENT MAY BE REPRODUCED WITHOUT THE EXPRESSED WRITTEN CONSENT OF HART FREELAND ROBERTS, INC.

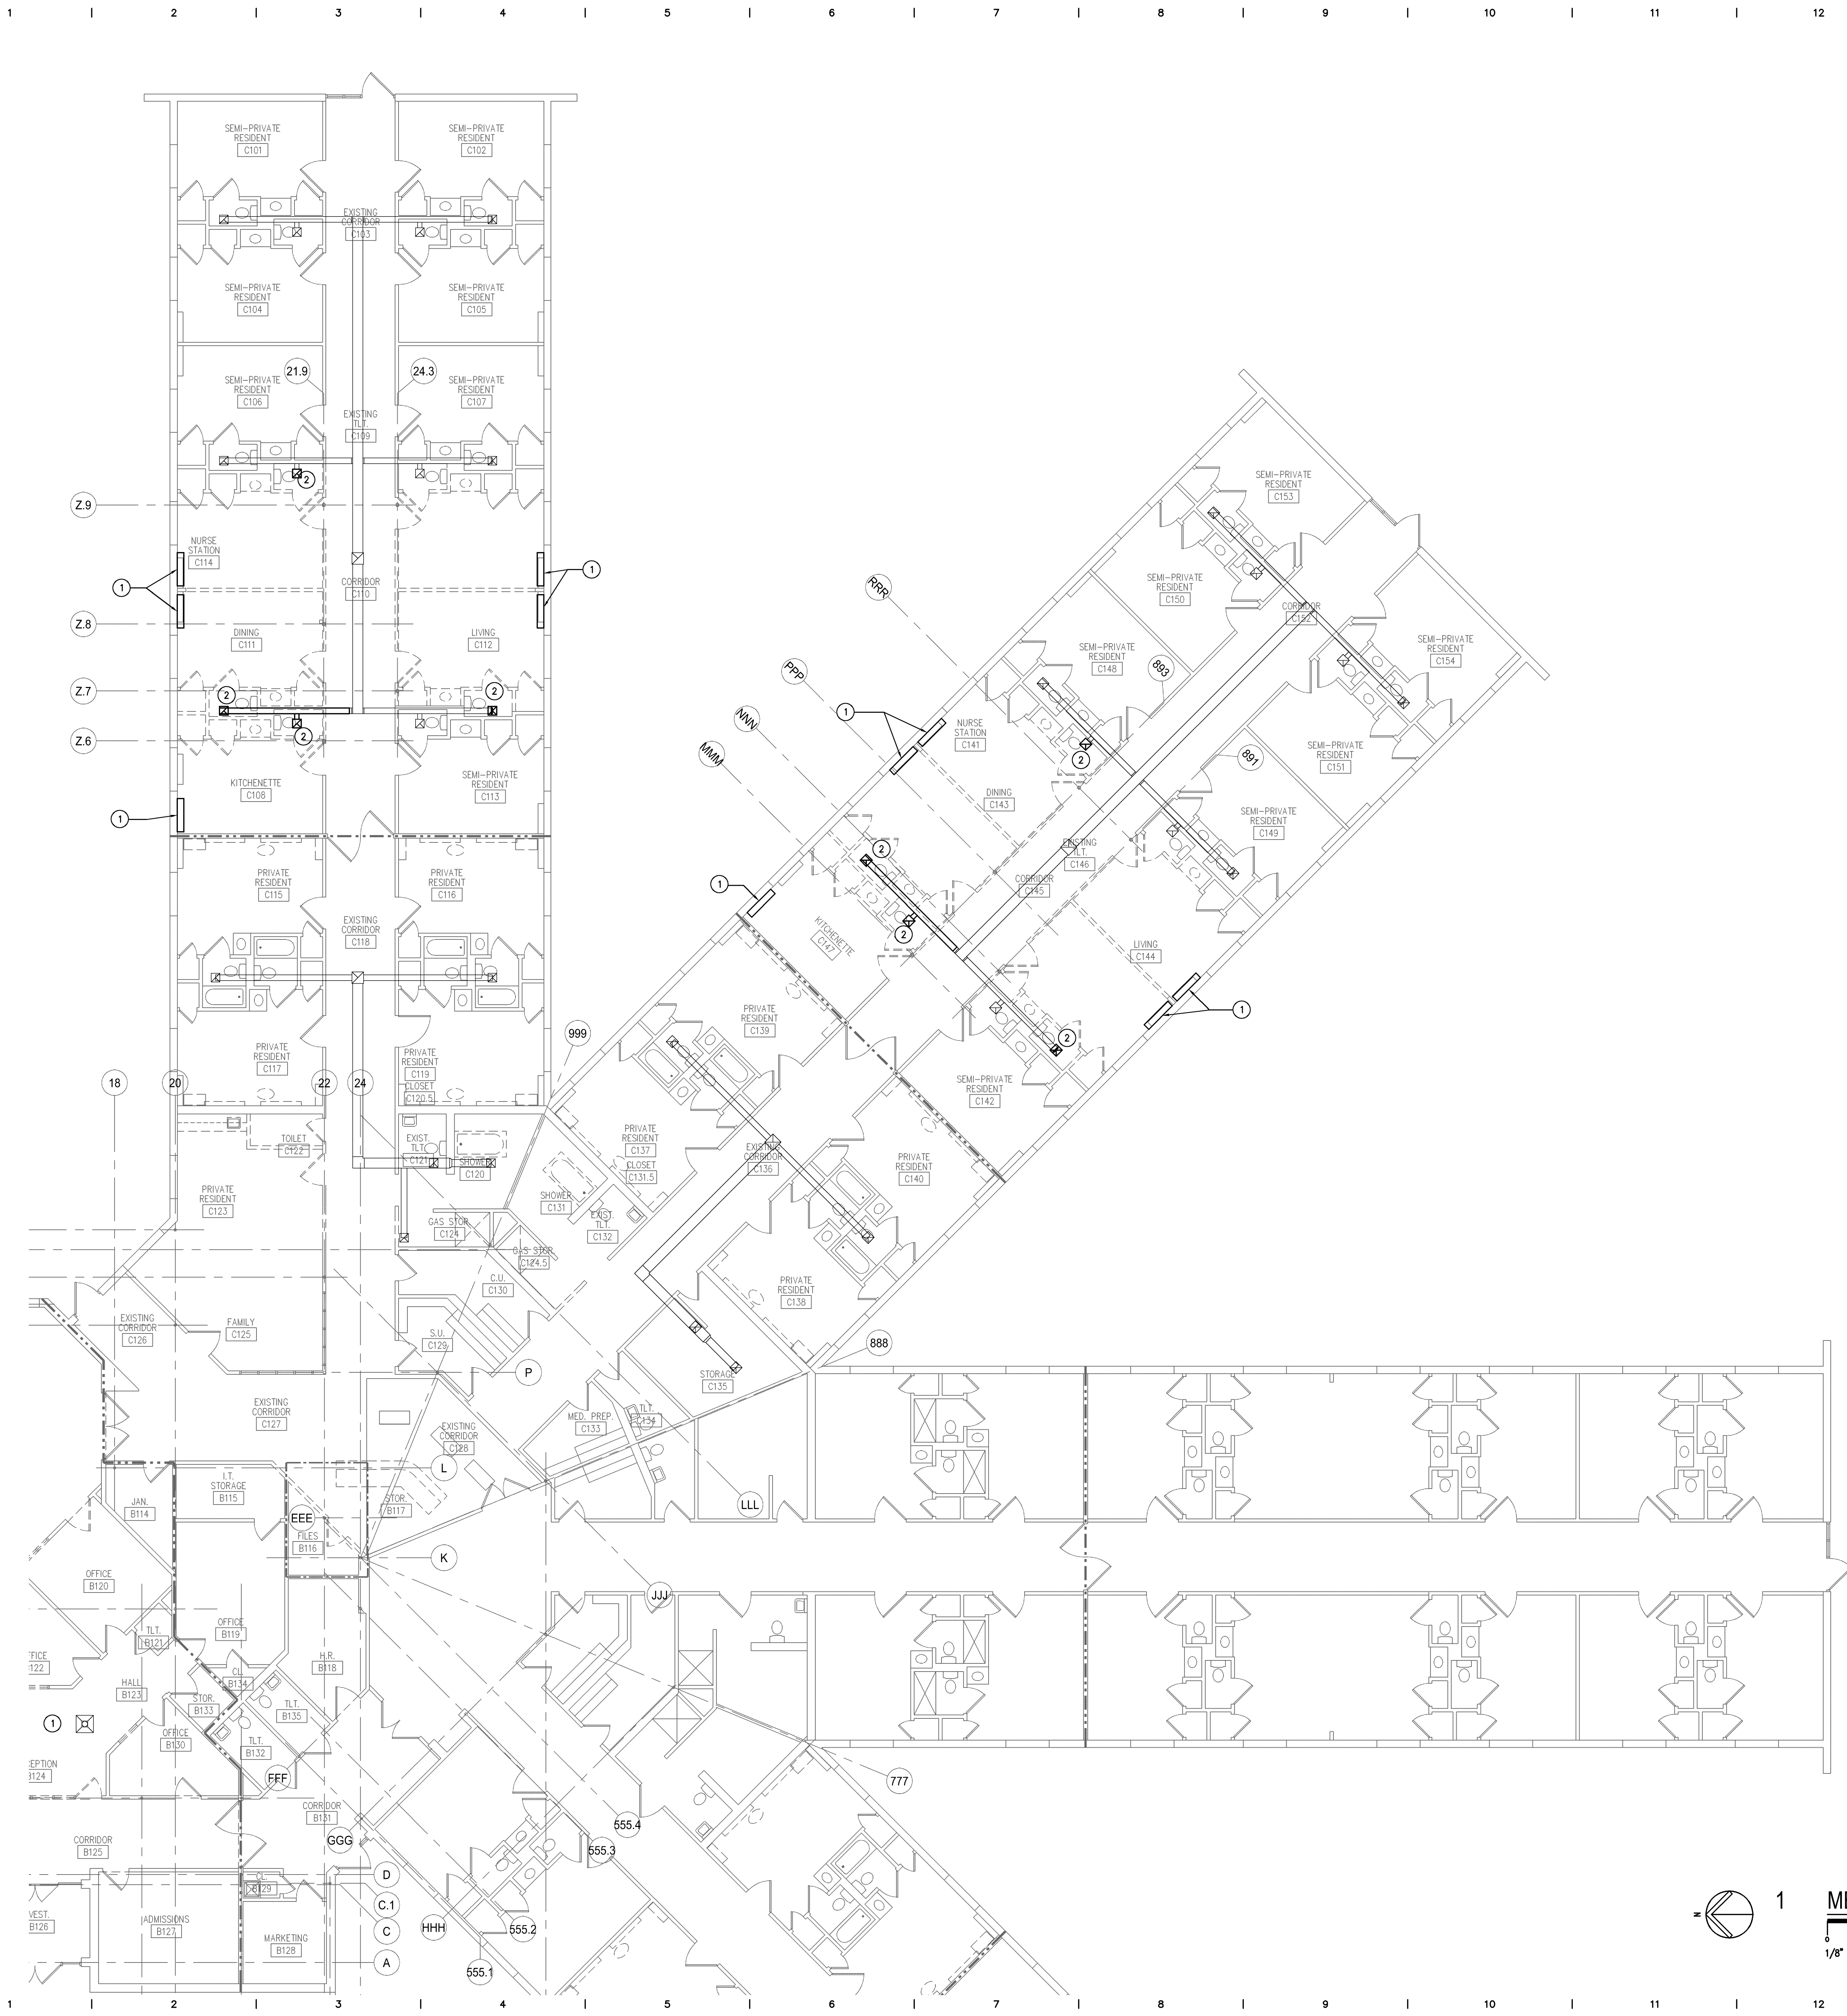

GENERAL NOTES

1. DRAWINGS ARE DIAGRAMMATIC ONLY AND REPRESENT GENERAL SCOPE OF WORK. CONTRACTOR IS RESPONSIBLE TO REVIEW GENERAL CONSTRUCTION DRAWINGS, ARCHITECTURAL, MECHANICAL, ELECTRICAL AND PLUMBING DRAWINGS AND ASSOCIATED SPECIFICATIONS FOR ADDITIONAL REQUIREMENTS THAT MAY NOT BE SPECIFICALLY CALLED OUT IN THIS PORTION OF CONSTRUCTION. NOTIFY ARCHITECT OF ANY CONFLICT OR DISCREPANCIES PRIOR TO BID.
2. THE DEMOLITION DRAWING INDICATES THE GENERAL EXTENT OF WORK. THE CONTRACTOR SHALL REMOVE ALL ELECTRICAL, MECHANICAL, PLUMBING DEVICES, PIPING, EQUIPMENT ETC NOT TO BE UTILIZED IN THE COMPLETED PROJECT. EQUIPMENT SHOWN IS FOR REFERENCE ONLY AND DOES NOT SHOW ALL ITEMS TO BE REMOVED. ALL MECHANICAL EQUIPMENT AND DUCT SHOWN AS DARK OR DASHED TO BE REMOVED. EXISTING DUCT AND EQUIPMENT SHOWN AS LIGHT TO REMAIN.

PLAN NOTES



1. REMOVE EXISTING FAN COIL UNIT AND ASSOCIATED T-STAT, CAP WATER SUPPLY AND RETURN PIPES AT FLOOR, SEAL EXISTING DA LOVER IN WALL AND FINISH WALL AND FLOOR PER ARCH NEW WORK DRAWINGS.
2. REMOVE AND PATCH EXISTING BATHROOM EXHAUST TO NOT BE USED PER NEW WORK.



ARCHITECTURE
ENGINEERING
PLANNING
INTERIORS

HART FREELAND ROBERTS, INC.
9237 Ward Parkway
Suite 109
Kansas City, MO 64114

616.822.8500 phone
616.822.8505 fax
www.hfrdesign.com web
Nashville, Tennessee
Jackson, Tennessee
Kansas City, Missouri
Louisville, Kentucky

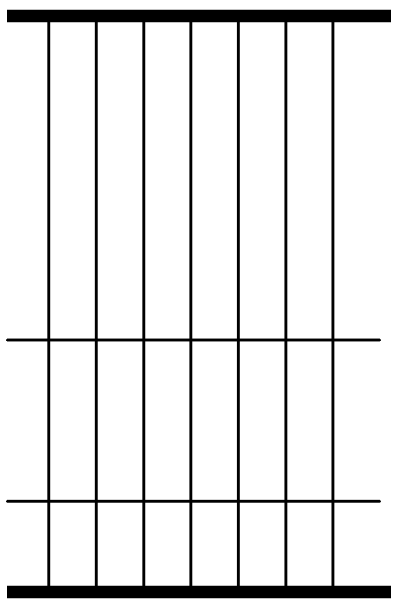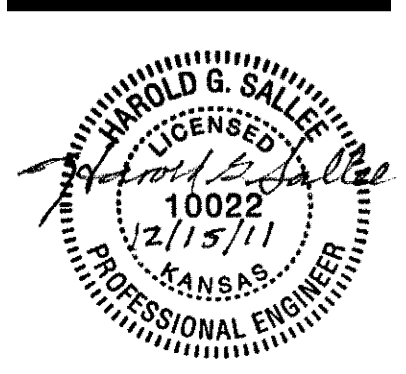

CONSTRUCTION DOCUMENTS
RENOVATIONS VILLA ST. FRANCIS NURSING & REHAB CENTER
16600 WEST 126TH STREET
OLATHE, KS.

PROJ. NO.: 201115.00
DATE: 12-15-2011
MECHANICAL
DEMOLITION
FLOOR PLAN

DM
1.03



9225 Indian Creek Parkway
Suite 300
Overland Park, KS 66210
Phone: 816.333.4373
Fax: 913.722.3484